




組立完成図

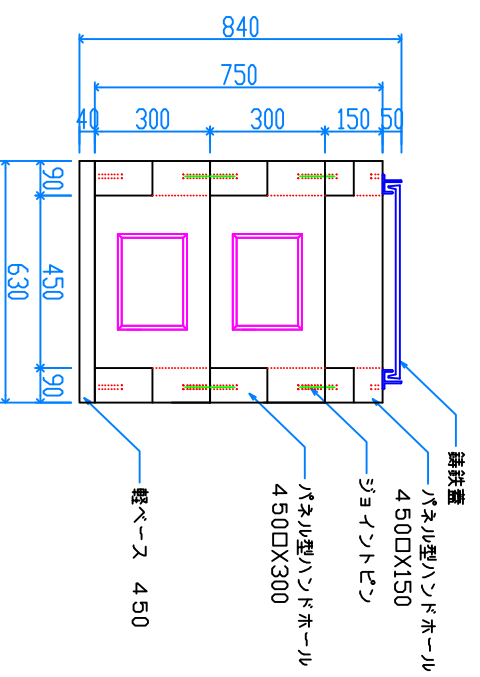



パネル型ハンドホール 450

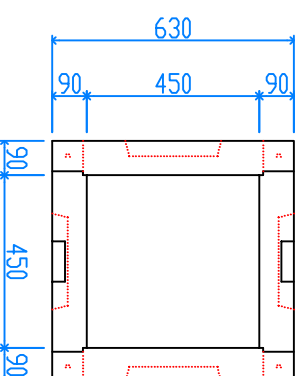


H-300
29kg X 8

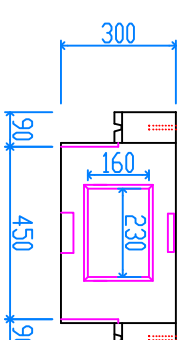


H-150
17kg X 4

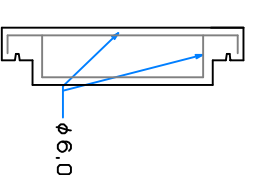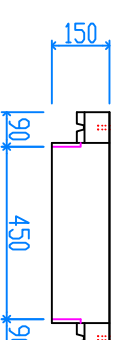

組立参考図

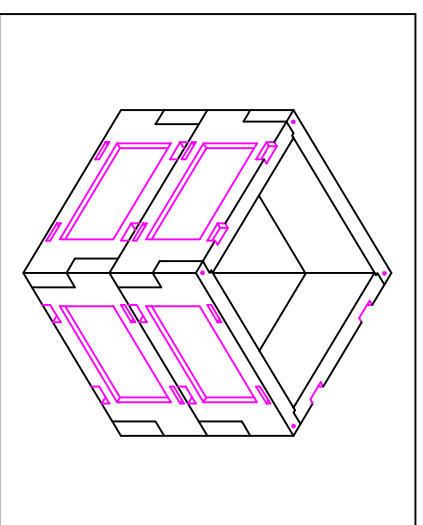

軽ベース 450
41kg

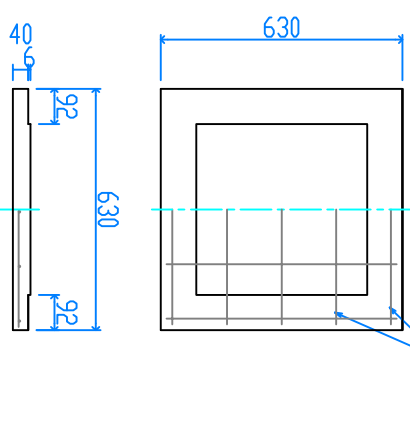

名称	パネル型 450□X750		
品番	U4575V		
総重量	341kg		
備考			
作成日	H26.7.9	縮尺	1/20
株式会社 立基			