



組立完成図


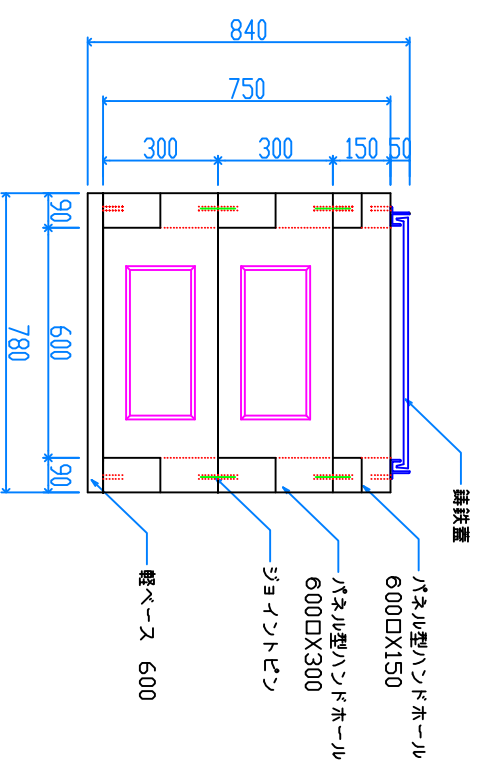


軽ベース 600


67kg

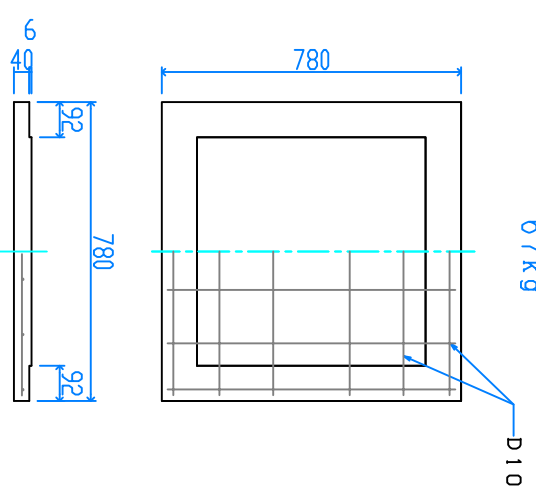


パネル型ハンドホール 600

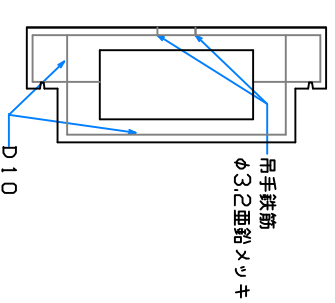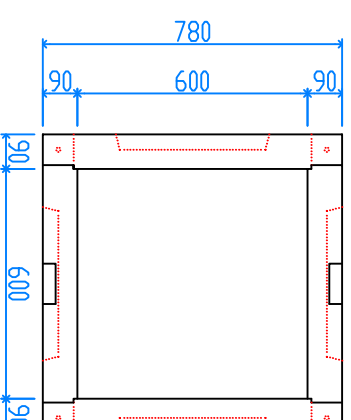


組立参考図

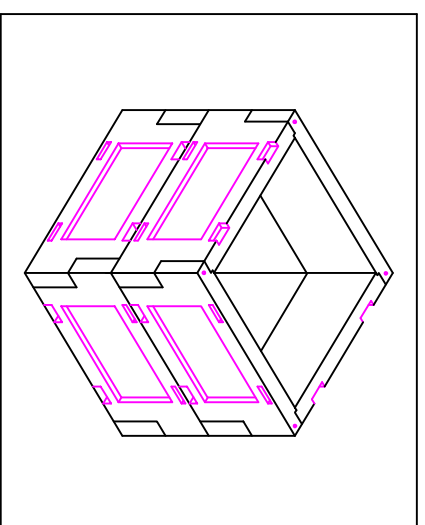

H-300  
37kg X 8

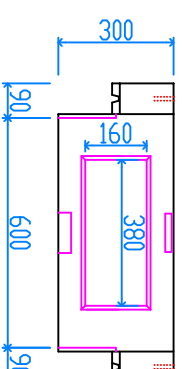

H-150  
21kg X 4

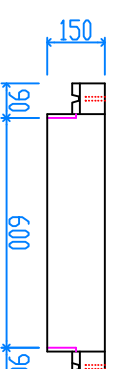

名称	パネル型 600□X750		
品番	U6075V		
総重量	447kg		
備考			
作成日	H26.7.7	縮尺	1/20